



MODULAR - RECORD STORAGE VAULT CLASS B (2, 4 & 6 HOUR) EQUIVALENT

RATING BASED ON CONCRETE EQUIVALENT.
(REF. CUNA MUTUAL INSURANCE)

FIRE RATED DOOR SIZES	
WIDTH	HEIGHT
32"	78"
40"	78"

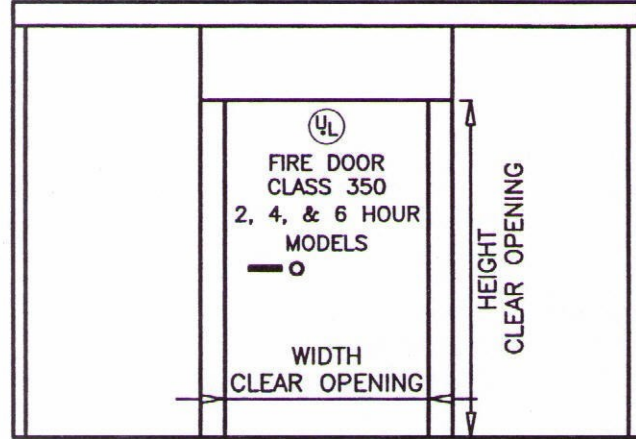

FRONT ELEVATION

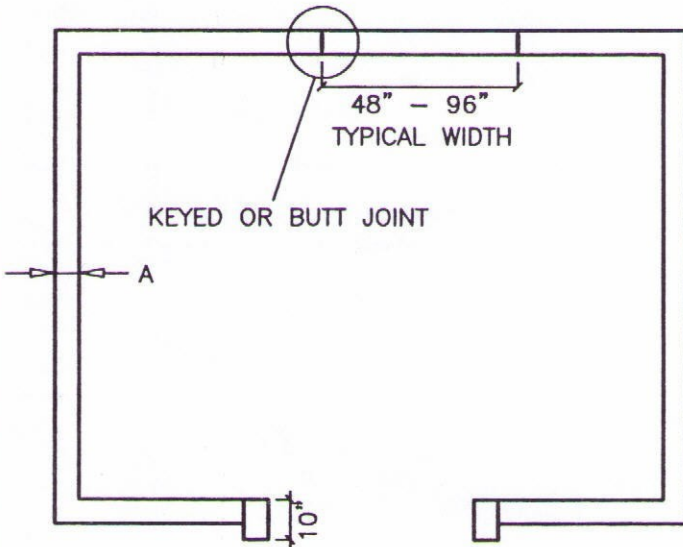

HORIZONTAL SECTION

THICK-NESS	HOUR RATING	WEIGHT PER SQ FT
6"	2 HOUR	72
8"	4 HOUR	95
9.5"	6 HOUR	119

INTERNATIONAL VAULT INC.



2469 OLD 421 NORTH
SILER CITY, N.C. 27344

TEL 919-742-3132
FAX 919-742-3319

Email gml@intlco.com
WWW.INTERNATIONALVAULT.COM

MODULAR RECORD STORAGE VAULT

DRAWN BY: CMH	REVISION: B	SCALE: N.T.S.
CHECKED BY: DMW	DATE: 2005	DRAWING #: MRK-FV-01