


# INTRODUCING THE INSUL-ARMOR™ KIOSK

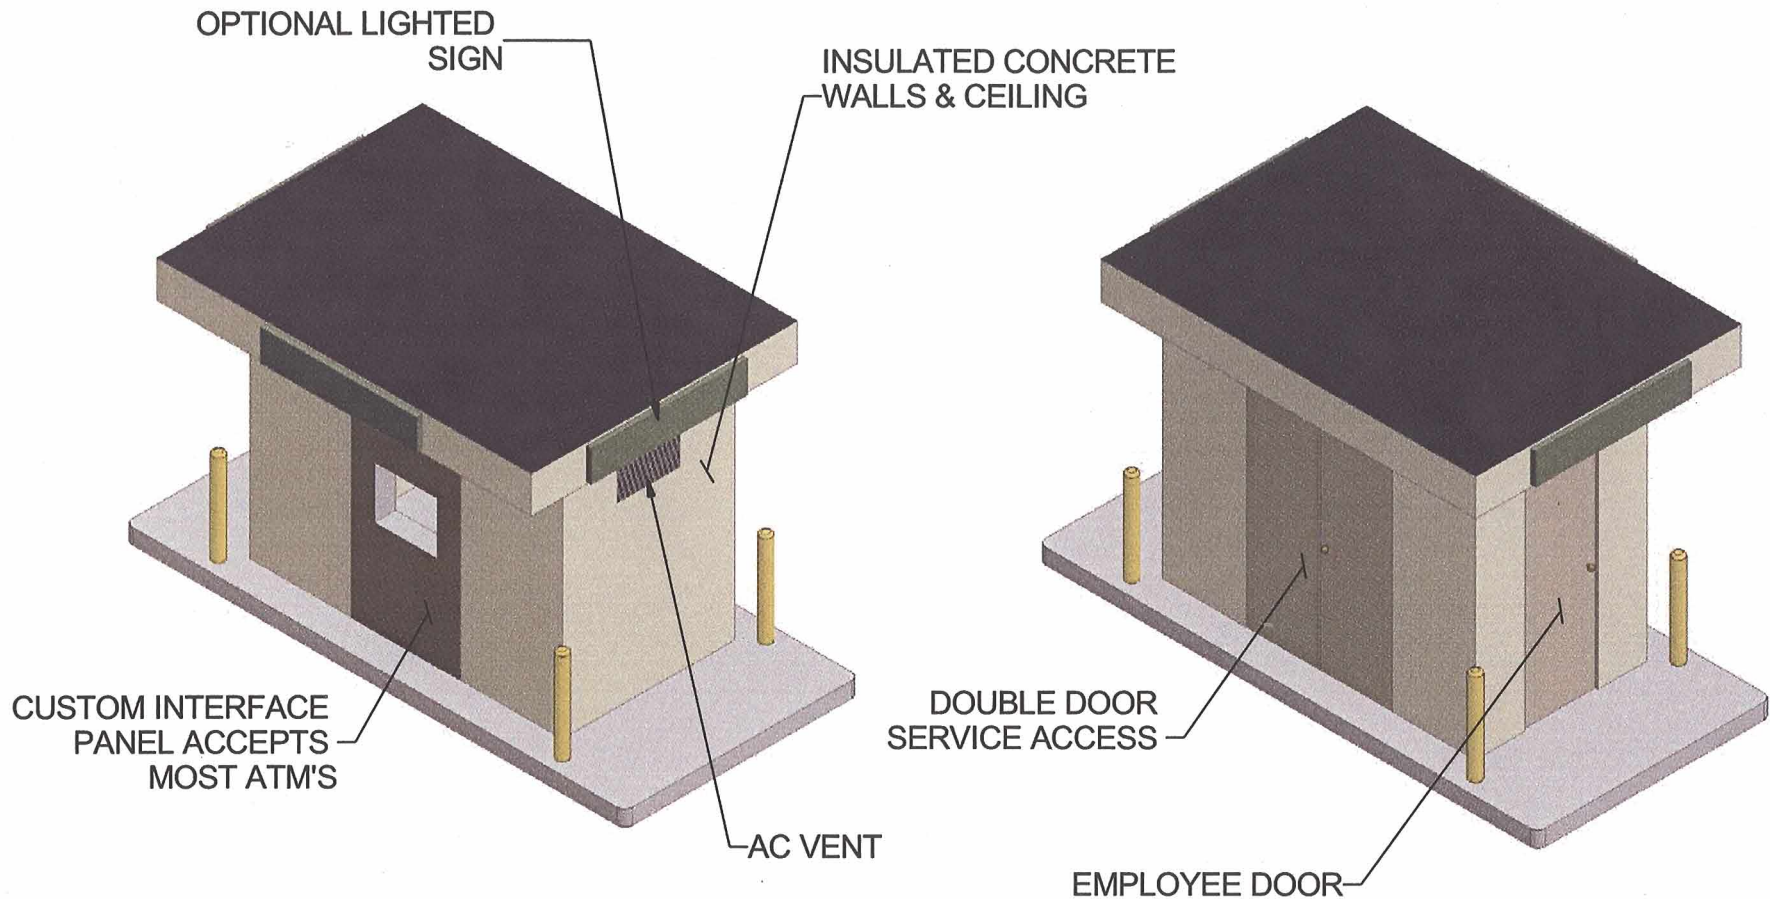


## FEATURES:

- 120+ MPH WIND RESISTANCE
- 3 HOUR FIRE RATING
- R-30 IN SOME AREAS
- LOW MAINTENANCE
- 2 YEAR LIMITED WARRANTY
- 60 AMP ELECTRICAL PANEL
- WALL MOUNT SHELVING
- FOUR SINGLE GANG OUTLETS
- TWO ACCESS DOORS (1) EMPLOYEE & (1) DOUBLE MAINTENANCE

## FINISHES:



- STUCCO
- KNOCK DOWN
- TROWEL
- ANY COLOR
- BRICK

**INTERNATIONAL VAULT**  
2469 OLD ROUTE 421 N.  
SILER CITY, NC  
TEL: (919) 742-3132  
FAX: (919) 742-3319  
[www.internationalvault.com](http://www.internationalvault.com)

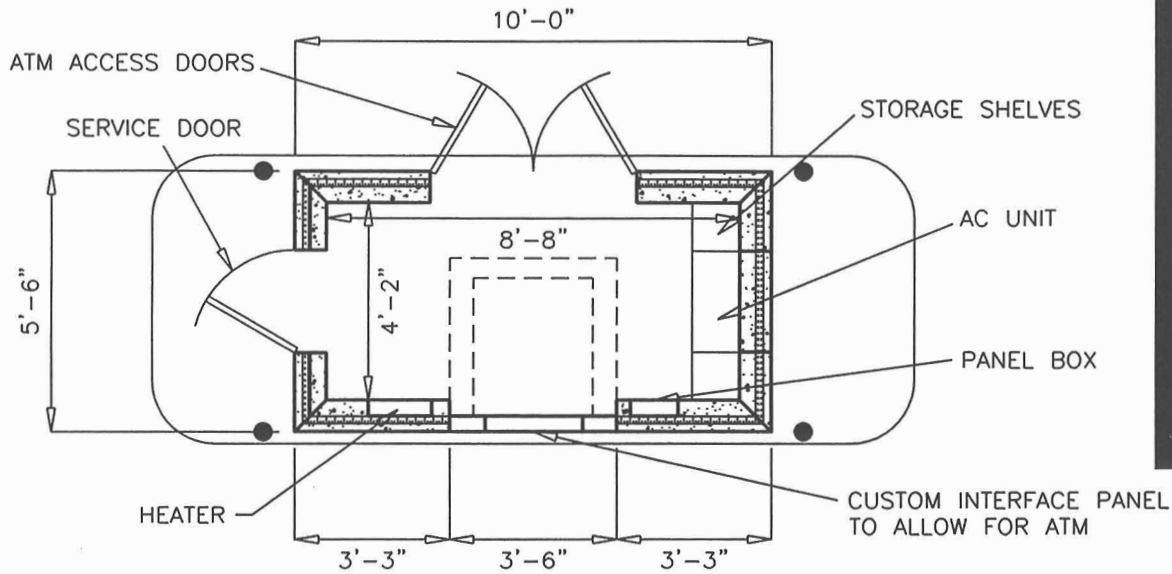

NOTES:

1. JOBSITE TO HAVE FREE AND CLEAR ACCESS FOR OVERHEAD CRANE OR FORKLIFT
2. CURB AND ISLAND REQUIREMENTS TO BE PREPARED BY GC
3. GC TO EMBED PLATES PROVIDED BY IVI
4. GC TO MAKE ALL NECESSARY ELECTRICAL CONNECTIONS
5. ELECTRICAL CONTRACTOR TO MAKE FINAL CONNECTIONS
6. ALARM & VIDEO REQUIREMENTS BY OTHERS

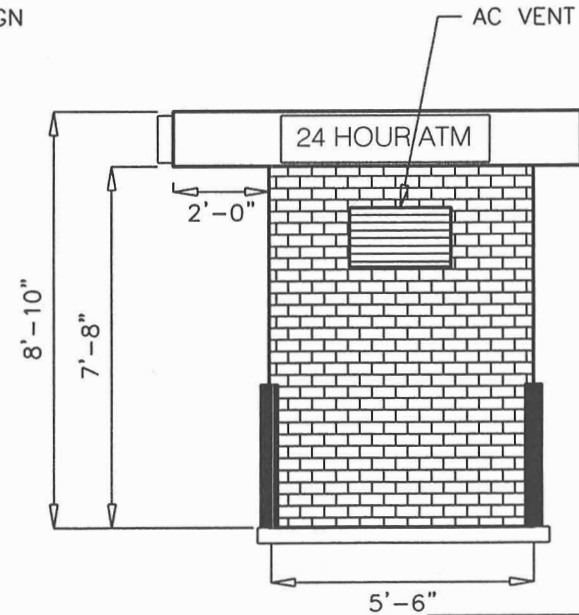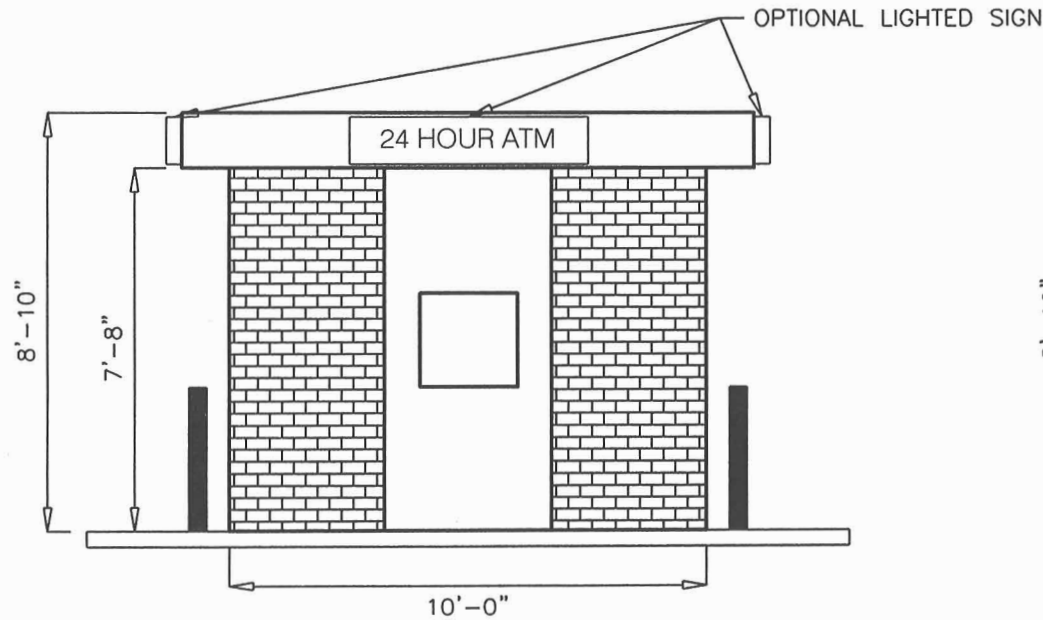


SHIPPING WEIGHT: 23,400 LBS

LOCATION:	
PRODUCTS \ ATM KIOSK	
PRODUCT NAME:	
INSUL-ARMOR 510B	
DRAWN BY:	SCALE
CMH	1/4" = 1'-0"



**INTERNATIONAL VAULT INC**  
 2469 OLD ROUTE 421 N.  
 SILER CITY, NC 27344  
 TEL (919) 742-3132  
 FAX (919) 742-3319  
 www.internationalvault.com

THIS DRAWING IS THE PROPERTY OF IVI, AND MAY CONTAIN PROPRIETARY INFORMATION. NEITHER THIS DRAWING NOR ANY INFORMATION HEREIN SHALL BE COPIED OR REPRODUCED IN ANY MANNER, LOANED OR USED FOR ANY PURPOSE WHATSOEVER WITHOUT THE PRIOR WRITTEN PERMISSION OF IVI.

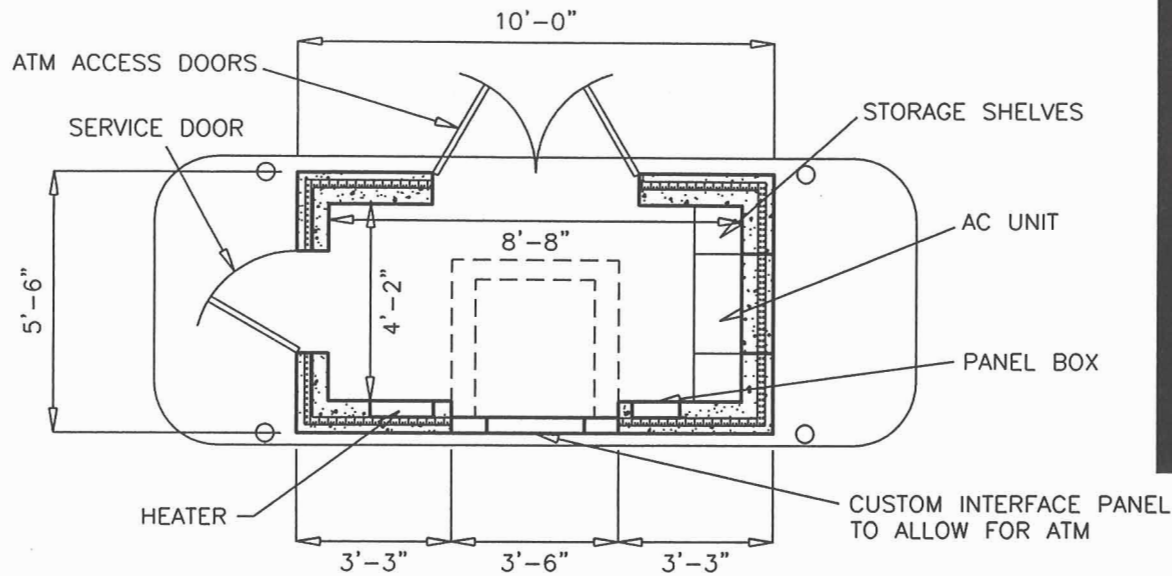

NOTES:

1. JOBSITE TO HAVE FREE AND CLEAR ACCESS FOR OVERHEAD CRANE OR FORKLIFT
2. CURB AND ISLAND REQUIREMENTS TO BE PREPARED BY GC
3. GC TO EMBED PLATES PROVIDED BY IVI
4. GC TO MAKE ALL NECESSARY ELECTRICAL CONNECTIONS
5. ELECTRICAL CONTRACTOR TO MAKE FINAL CONNECTIONS
6. ALARM & VIDEO REQUIREMENTS BY OTHERS

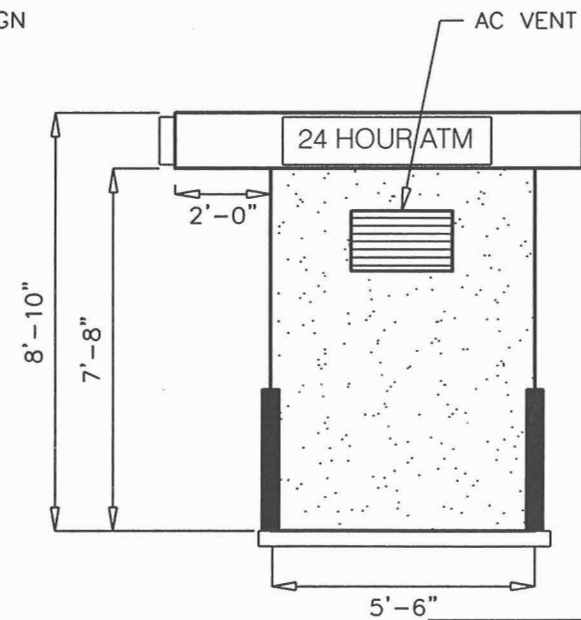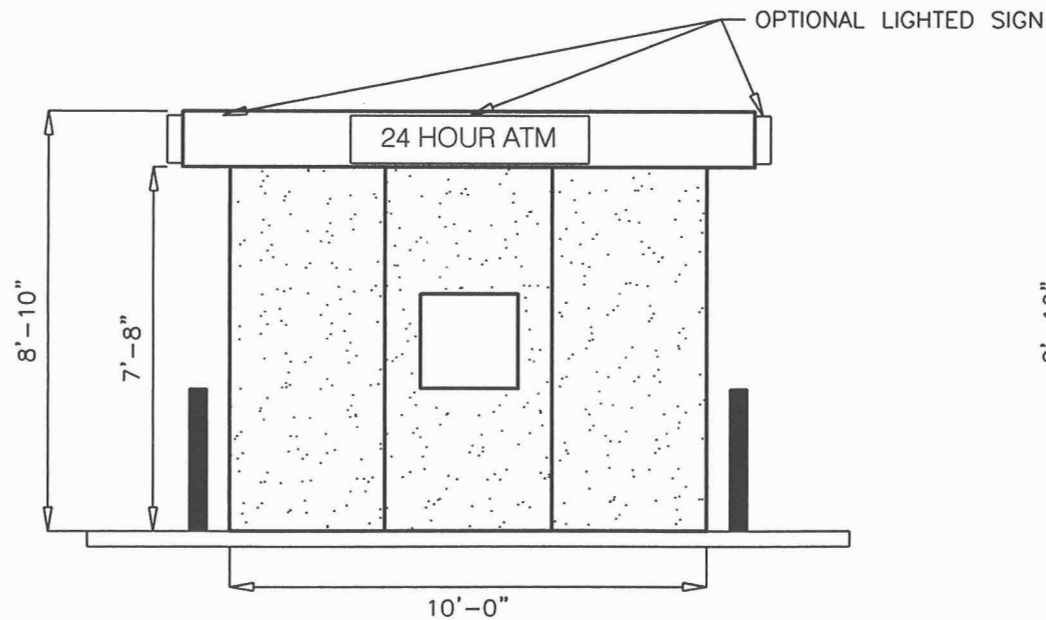

SHIPPING WEIGHT: 23,400 LBS

LOCATION:	
PRODUCTS \ ATM KIOSK	
PRODUCT NAME:	
INSUL-ARMOR 510S	
DRAWN BY:	SCALE
CMH	1/4" = 1'-0"

**INTERNATIONAL VAULT INC**  
 2469 OLD ROUTE 421 N.  
 SILER CITY, NC 27344  
 TEL (919) 742-3132  
 FAX (919) 742-3319  
 www.internationalvault.com

THIS DRAWING IS THE PROPERTY OF IVI, AND MAY CONTAIN PROPRIETARY INFORMATION. NEITHER THIS DRAWING NOR ANY INFORMATION HEREIN SHALL BE COPIED OR REPRODUCED IN ANY MANNER, LOANED OR USED FOR ANY PURPOSE WHATSOEVER WITHOUT THE PRIOR WRITTEN PERMISSION OF IVI.