



(OUTSIDE OPTION)

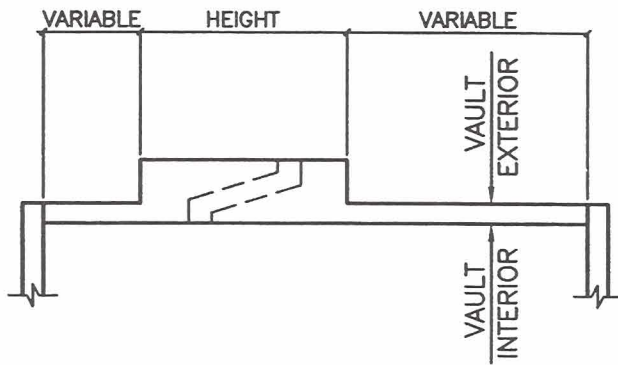


(INSIDE OPTION)

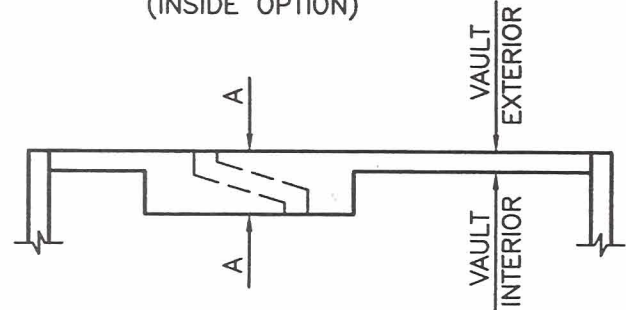

SECTION THROUGH VAULT


32" - 14' (NOMINAL)

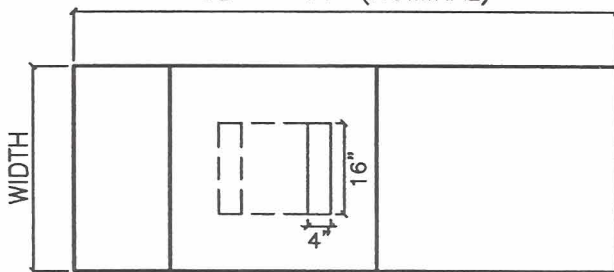

TOP VIEW

MEGACRETE™				
PANEL TYPE	DIMENSIONS IN INCHES		DEPTH IN INCHES	
	WIDTH	HEIGHT	A	B (MIN)
U.L. CLASS M	32 - 36	32 - 36	10.5	4
U.L. CLASS 1	32 - 36	32 - 36	11.5	6
U.L. CLASS 2	32 - 36	32 - 36	19.5	9.5
U.L. CLASS 3	32 - 36	32 - 36	23	13
ALL DIMENSIONS ± .1875 INCHES				

EXPANDED METAL GATE (OPTIONAL)

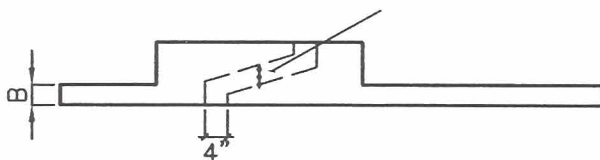

TYPICAL THROUGHOUT VENT

SIDE VIEW

LIGHTWEIGHT				
PANEL TYPE	DIMENSIONS IN INCHES		DEPTH IN INCHES	
	WIDTH	HEIGHT	A	B (MIN)
U.L. CLASS M	32 - 36	32 - 36	8.25	4
U.L. CLASS 1	32 - 36	32 - 36	10.5	6
U.L. CLASS 2	32 - 36	32 - 36	13.5	9
U.L. CLASS 3	32 - 36	32 - 36	19.5	13.5
ALL DIMENSIONS ± .1875 INCHES				

- THE FIRST U.L. LISTED ANSWER TO CLIMATE CONTROL
- INTEGRAL WITH THE WALL SYSTEM MAINTAINING THE FULL RATING OF THE VAULT
- CAN BE LOCKED TO SUPPORT YOUR VAULT LAYOUT NEEDS
- NO LIMIT TO THE NUMBER OF PORT VENT PANELS A VAULT SYSTEM CAN HAVE
- EXISTING VAULT PANELS CAN BE RETROFITTED
- ALLOWS YOU TO PROVIDE HEATING AND AIR CONDITIONING FOR YOUR VAULT SYSTEM AS WELL AS AN EXHAUST SYSTEM FOR HALON FIRE SUPPRESSION

INTERNATIONAL VAULT INC.



2469 OLD 421 NORTH
SILER CITY, N.C. 27344

TEL 919-742-3132
FAX 919-742-3319

Email gml@intlco.com
WWW.INTERNATIONALVAULT.COM

MODULAR VAULT
VENTILATING SYSTEMS

DRAWN BY: CMH	REVISION: B	SCALE: N.T.S.
CHECKED BY: DMW	DATE: 2005	DRAWING #: SD-PV-002